
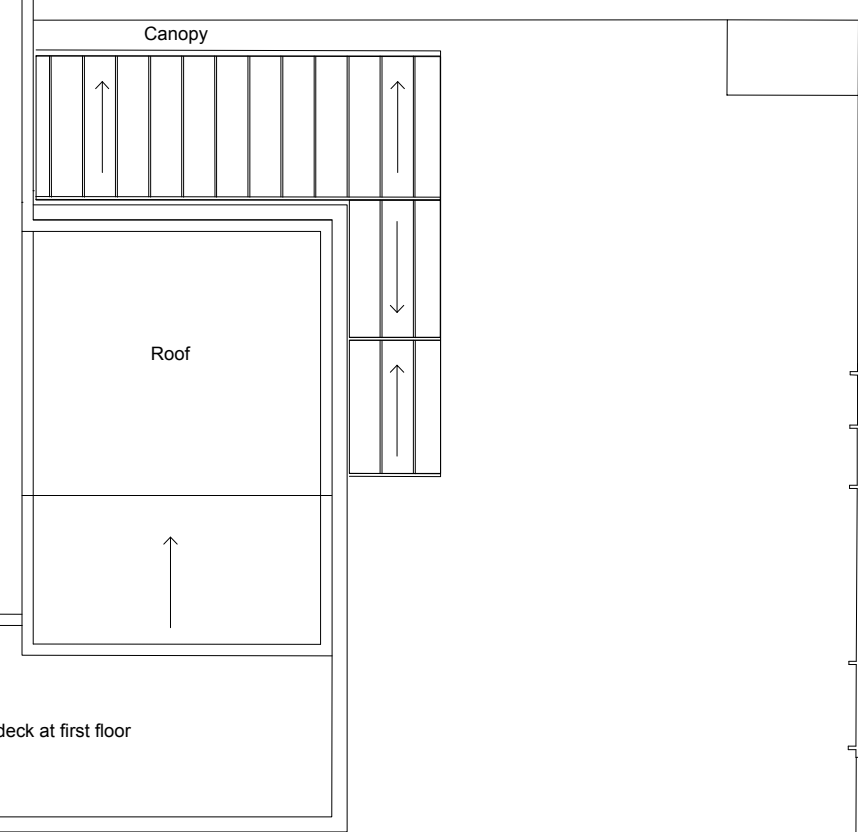


- Phase 1 - Summer Works
- Phase 2 - New Build Areas
- Phase 3 - Refurbished Areas

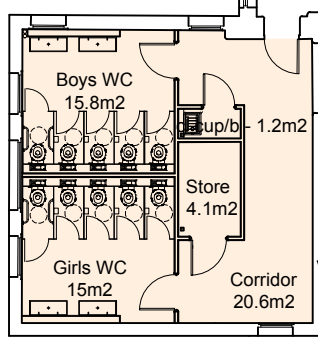

**NOTES**

1. cad info : file: P.12.06.dwg layout name: - plot style: RSS standard

2. This drawing is not to be scaled. Use figured dimensions only. Detailed site survey to be carried out to establish tolerances. Figured dimensions are in mm. All dimensions shall be verified on site before proceeding with the work. The architect shall be notified of any discrepancies.

3. This drawing has been produced for sole use on this project and is not intended for use by any other person or for any other purpose. © Copyright RSS (U.K.)

4.

**REVISIONS**

rev	date	description
-	09.06.17	ISSUED FOR PLANNING

28 NAVIGATION ROAD LONDON E3 3TG  
 T: 020 7739 8945  
 rss@rssa.co.uk www.rivingtonstreetstudio.co.uk

**rivingtonstreetstudio**

job title Ranelagh Primary School  
 drawing title Second Floor Plan as Proposed  
 drawn by el job no 792 drawing no P.12.06  
 date March 17 scale 1:200 revision